


NO	GRANTOR	GRANTEE	INSTRUMENT	DATE	RECORD	CUST NO	REMARKS
1	John Sherlock	L N A & C	Agreement	Nov 27 1888	Not Recorded	No 86	N A & S Charter
2							"
3	A Southerland Esq	N A & S	Conveyance	Oct 1855	D B G Pg 204-5	No 88	No Record
4							N A & S Charter
5	John Taylor	N A & S	Release	Jan 8 1856	Not Recorded	No 89	N A & S Charter
6							"
7							"
8							"
9							"
10							"
11	Grant Stone Co	C I & L	Contract	Sept 4	Not Recorded	203	
12			Warranty	April 23, 1930	D B G Pg 224	No 191	AFE 5572
13	F M & Elora C Chambers	C I & L			July 23, 1930		



NO.	REVISION	REFERENCE	DATE PLOTTED	AFE	BY
1.	TRACK ABANDONED	AD55-455X IN 14A	12-17-03	UNKNOWN	B.B.R.

TRACK ABANDONED
AB55-455X
IN 14A
03-19-1993

A. F. E. Notes:

[illegible]

Sheet No. _____ of a series of _____ primary sheets
and _____ supplemental sheets of the Chicago Indianapolis
and Louisville Railway Division from survey
station _____ to survey station _____

Chief Engineer

RIGHT-OF-WAY AND TRACK MAP

CHICAGO, INDIANAPOLIS & LOUISVILLE RY.

STATION 12194+20 TO STATION 12406+00

SCALE 1 IN = 400 FT. JUNE 30, 1915.

Office of Chief Engineer,
Chicago, Ill.

V24622